


DO NOT SCALE

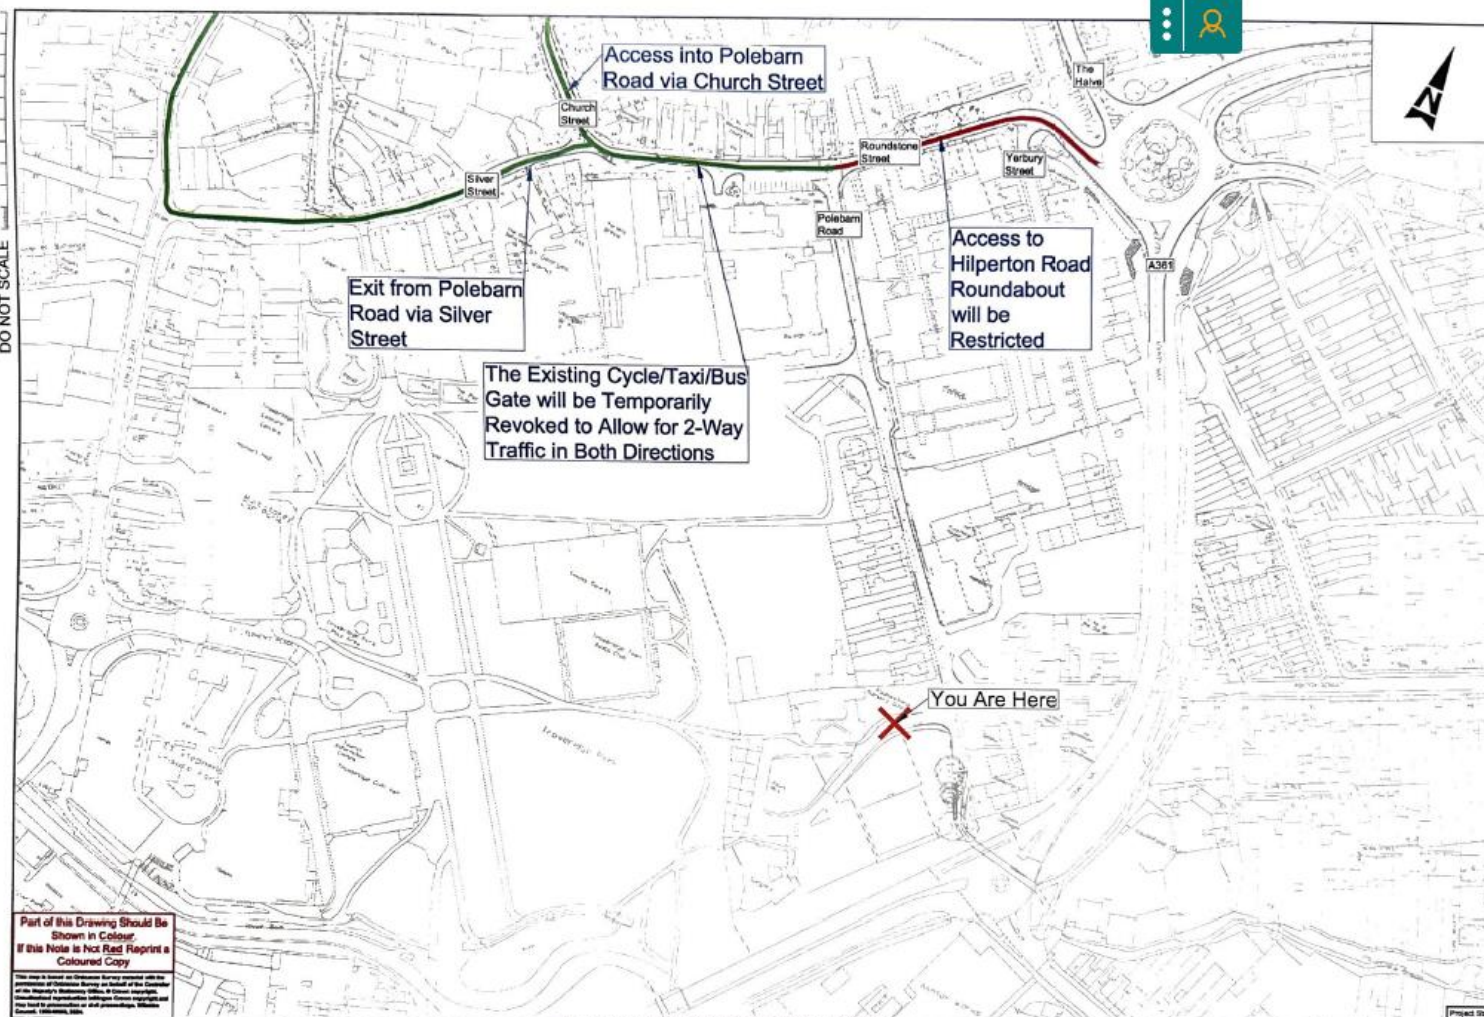

- Notes**
- Limits of work and dimensions are approximate and are to be agreed on site with the Engineer or Site Representative.
  - Do not scale from this drawing, only written dimensions should be used. Any discrepancies should be brought to the attention of the Engineer or Site Representative immediately.
  - All dimensions are in metres unless stated otherwise.
- Key**
- Proposed Road Closure
  - Proposed Diversion Route

Part of this Drawing Should Be Shown in Colour. If this Note is not Read Reprint a Coloured Copy

This note is based on previous surveys and unless permission is obtained from the Controller of the Survey, no liability is accepted for any errors or omissions. The Controller of the Survey is not responsible for any errors or omissions. The Controller of the Survey is not responsible for any errors or omissions.

**SAFETY, HEALTH AND ENVIRONMENTAL INFORMATION**

In addition to the hazards/risks normally associated with the types of work detailed on this drawing, note the following significant residual risks (Reference shall also be made to the design hazard log).

Description	Status	Revision	Drawn	Checked	Reviewed	Authorised	Issue Date
Construction (Enter "None" if applicable)							
Maintenance / Cleaning (Enter "None" if applicable)							
Use (Enter "None" if applicable)							
Decommissioning / Demolition (Enter "None" if applicable)							

Description	Status	Revision	Drawn	Checked	Reviewed	Authorised	Issue Date
Construction (Enter "None" if applicable)							
Maintenance / Cleaning (Enter "None" if applicable)							
Use (Enter "None" if applicable)							
Decommissioning / Demolition (Enter "None" if applicable)							

Status: A1 Drawing Submittal: AUTHORISED & ACCEPTED

**AtkinsRéalis**

County Gate  
County Way  
Trowbridge  
Wiltshire, BA14 7TJ  
United Kingdom  
Tel: +44 (0)1225 732080  
www.AtkinsRealis.com

© AtkinsRéalis (2023)

**Wiltshire Council**

Project Stage / Design File	N/A	Date	
Project Title	Roundstone Street Detail Design		
Drawing Title	TRAFFIC MANAGEMENT PHASES 2 & 3 - ACCESS TO DOCTORS SURGERY		
Drawing Number	WCTHCC - ATR - HSN -	Originator	Issue
Project	TFHSF - DR - CH - 000064	Type	Revision
Location		Sheet	Number
Original Size	A1	Scale	1:1000
Project Ref. No.	5228733	Sheet	1 of 1
Rev			CO1